



Road Centerline


Road Border

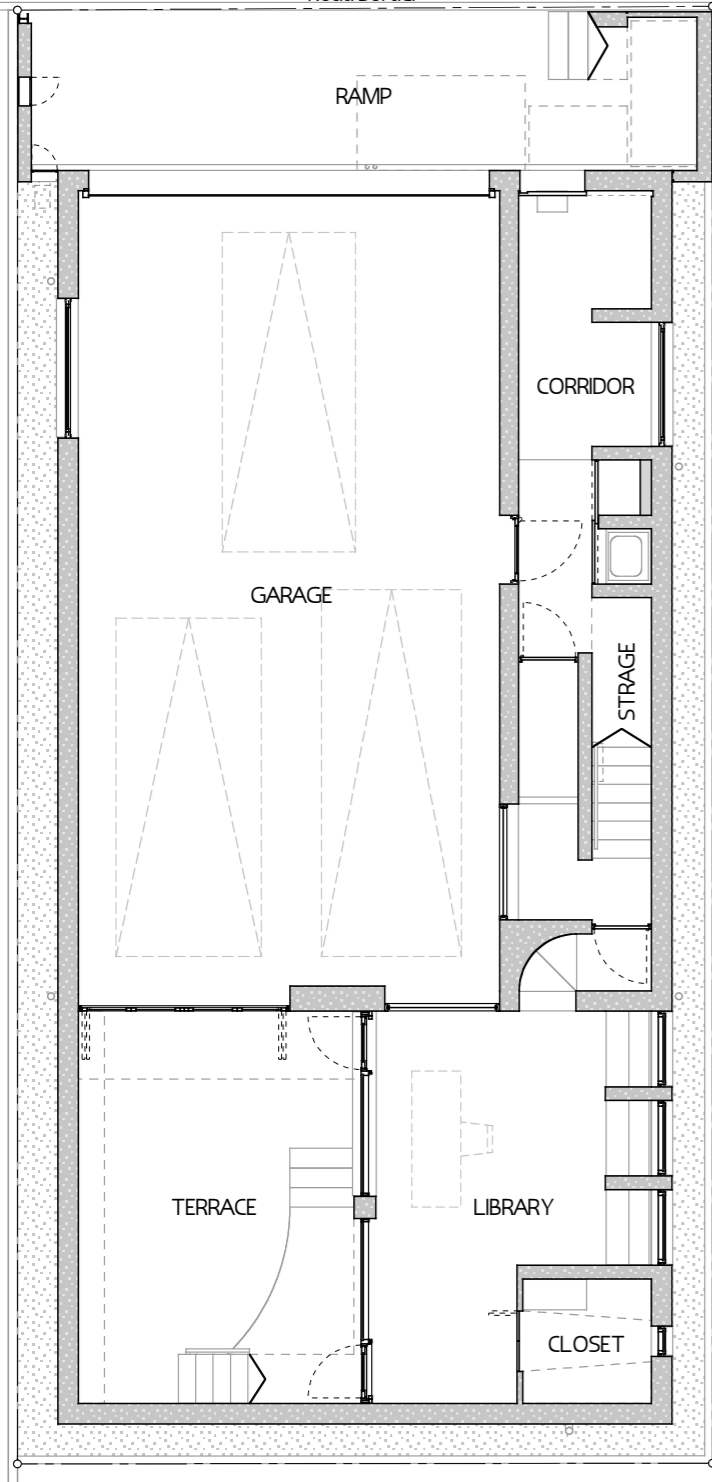


BF

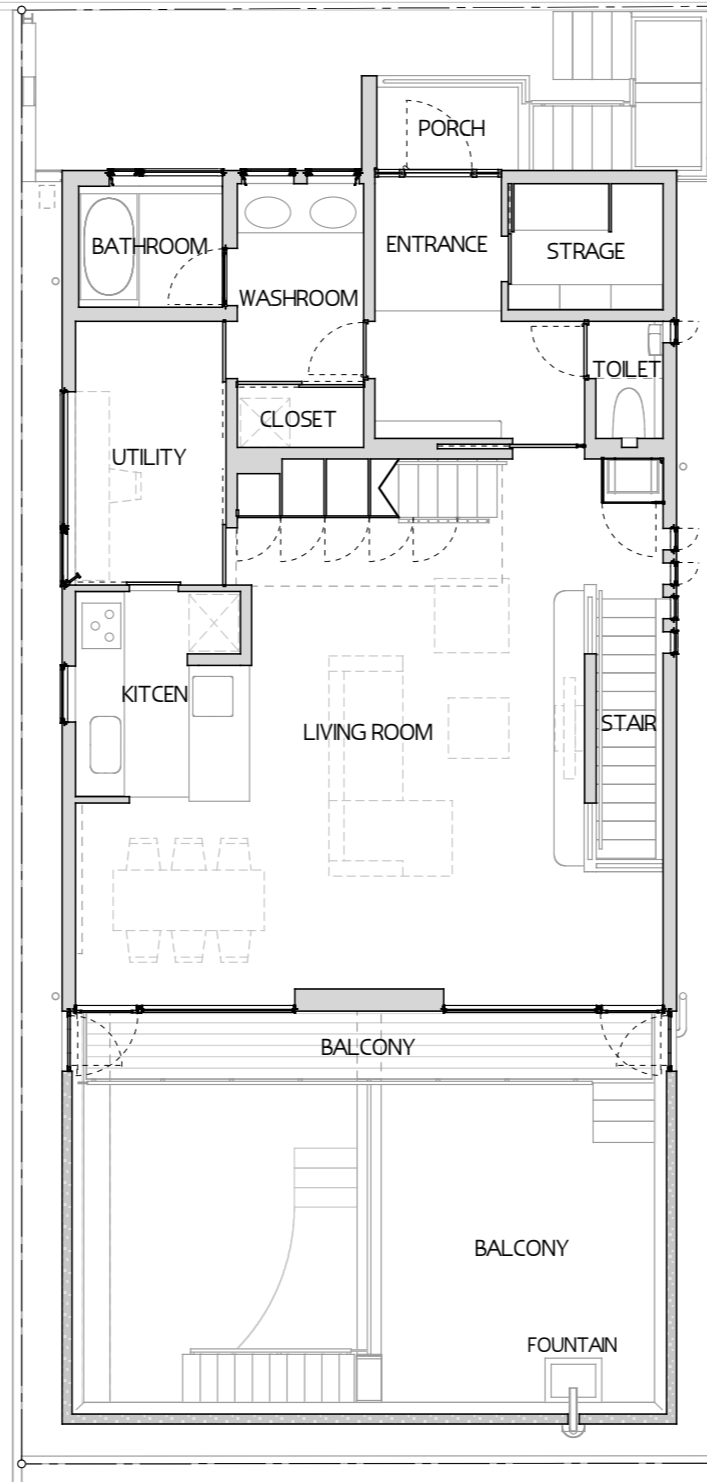

1F

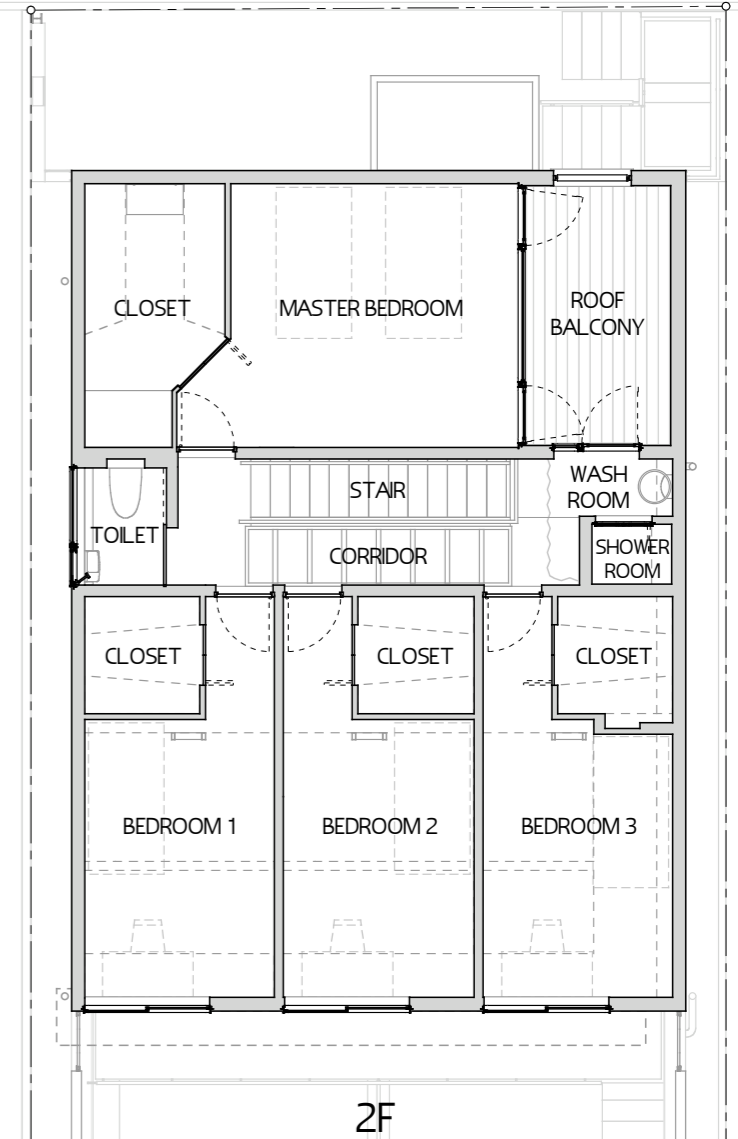

2F

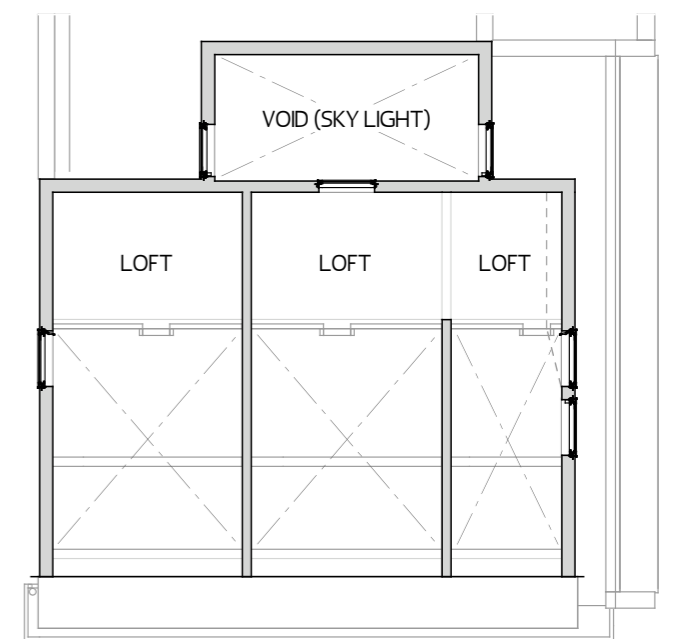

LOFT

BF	1F	2F	total	LOFT
RC	W	W		W
106.79 sq m	86.38 sq m	78.57 sq m	271.74 sq m	12.52 sq m

